




Lawrence Unive Brokaw Hall Third Floor Plan

 

SCALE: 1" = 20'

 

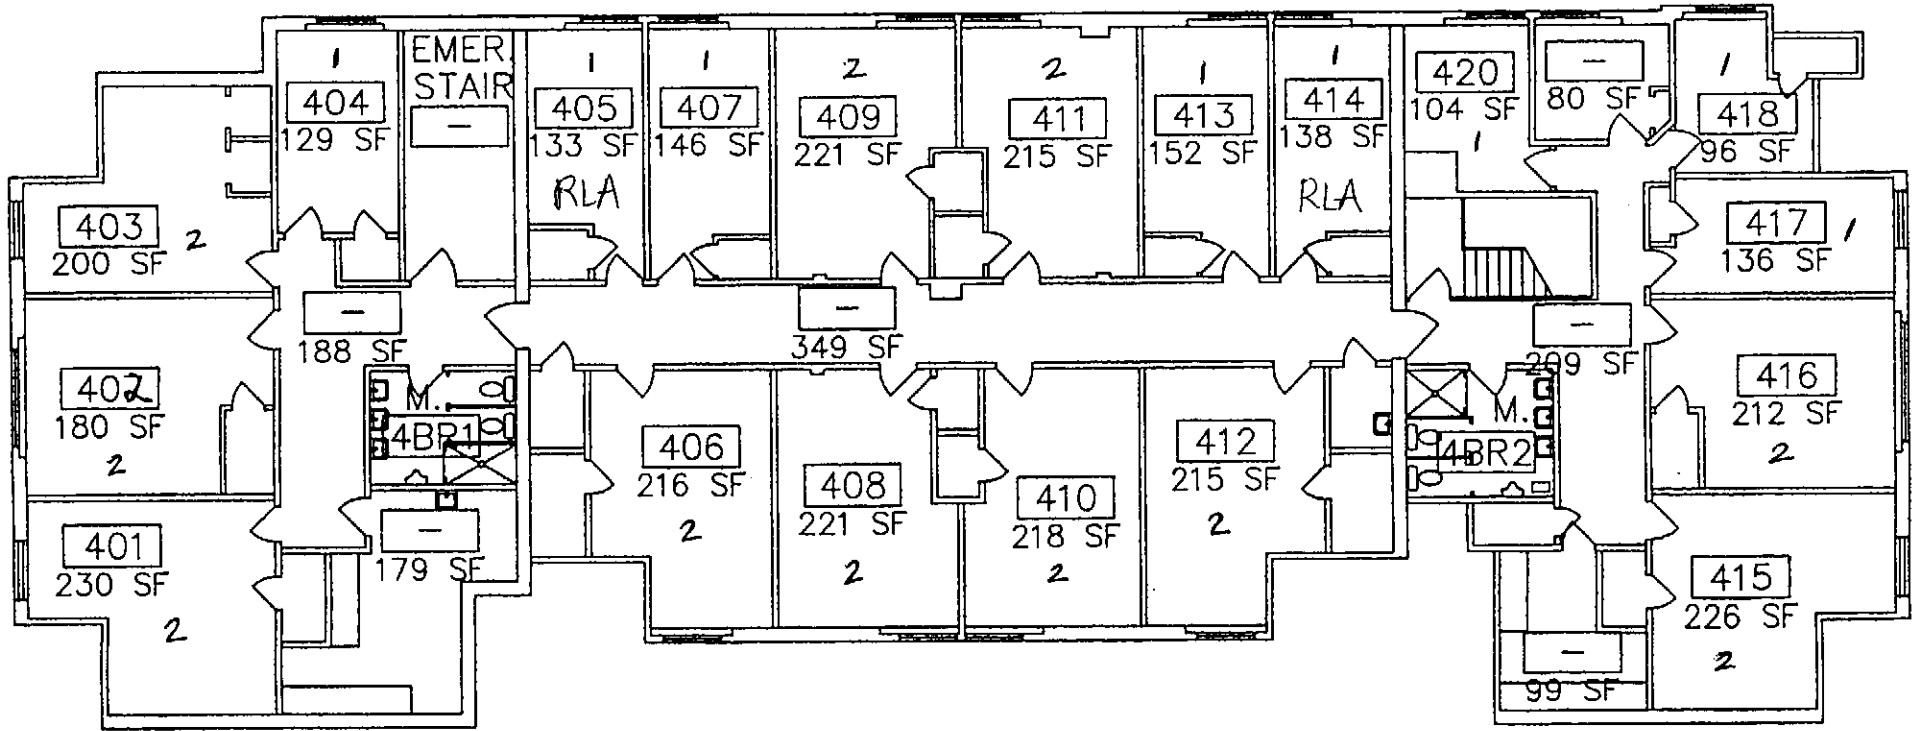


 Lawrence University
 Brokaw Hall
 Fourth Floor Plan

No Scale

