


Lawrence University
 Draheim House – Quad 6
 Basement Plan



SCALE: 1" = 10'



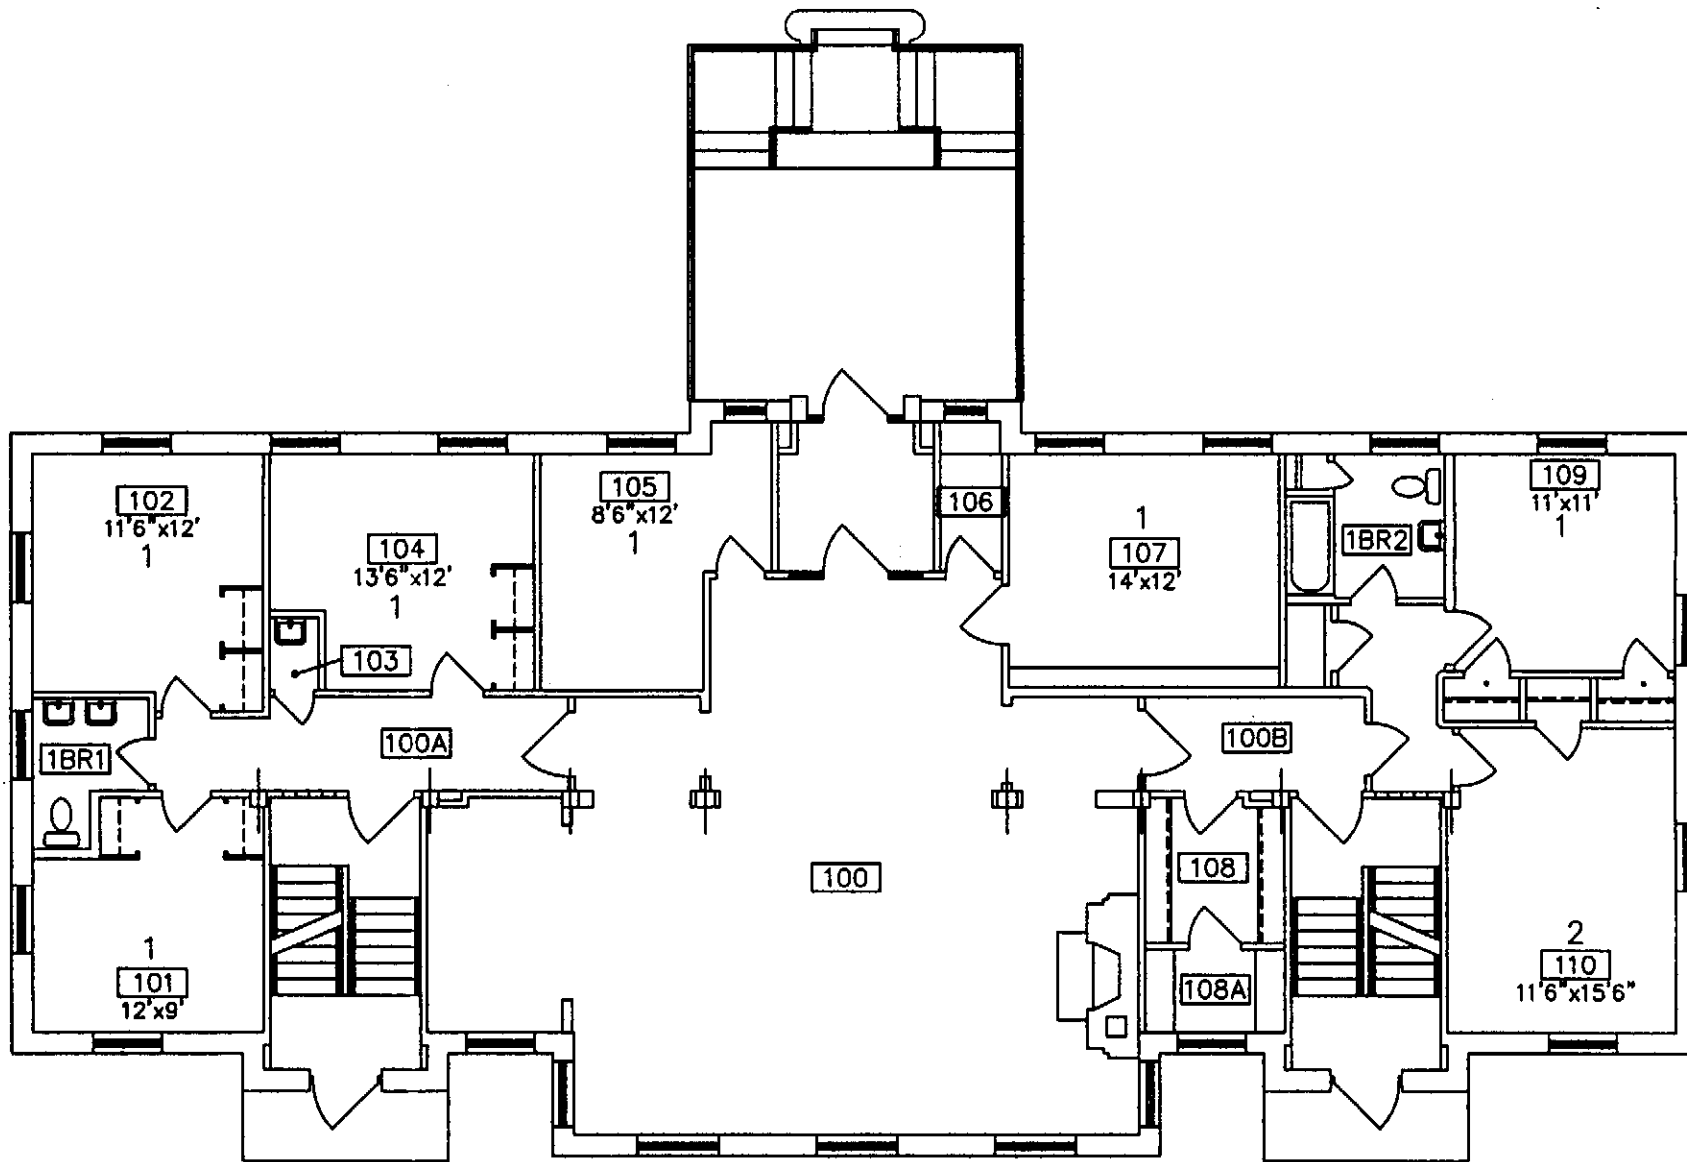


Lawrence University
 Draheim House – Quad 6
 First Floor Plan




SCALE: 1" = 10'



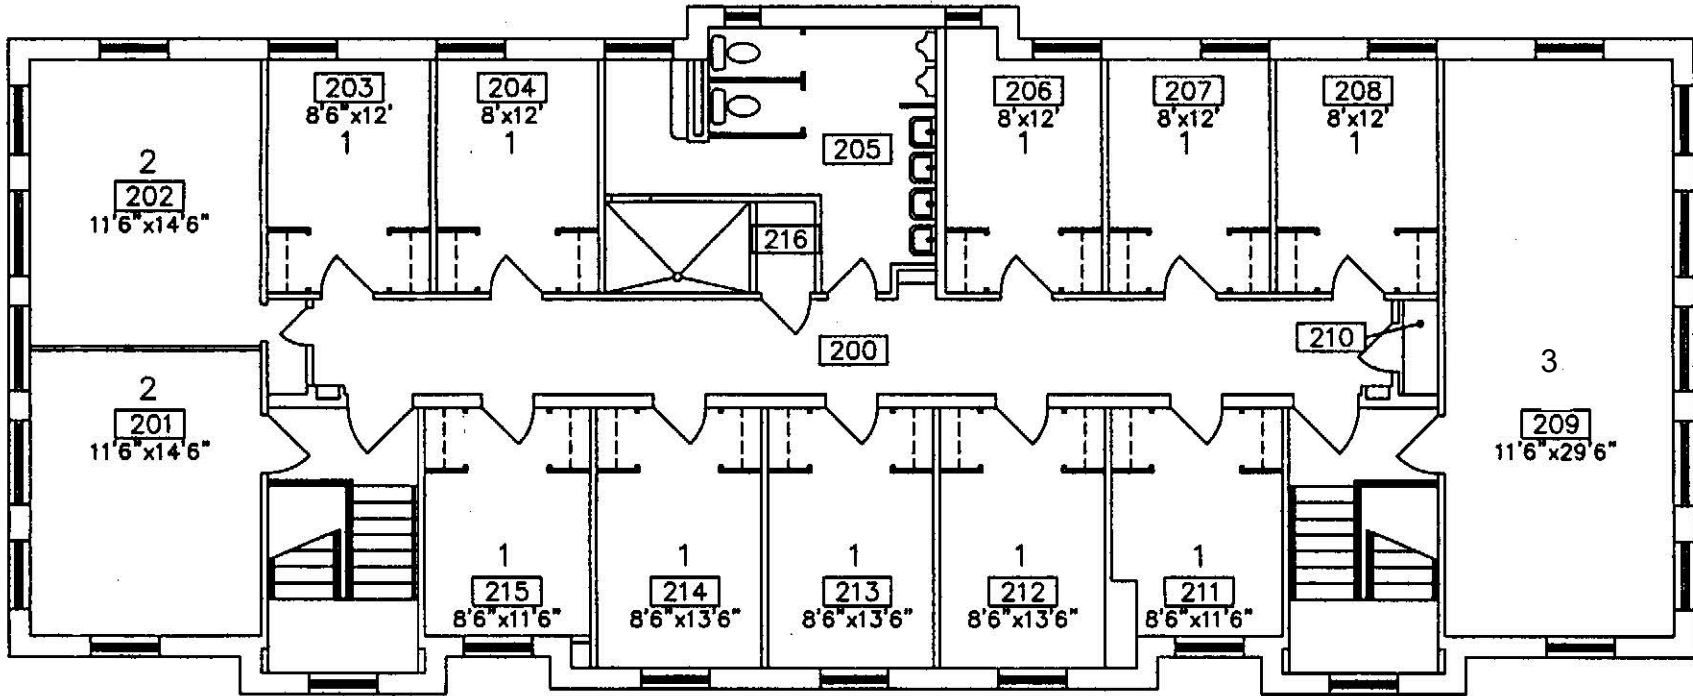

ROOM SIZES APPROXIMATE

Lawrence University
 Draheim House
 Second Floor Plan

 

SCALE: 1" = 10'

